



A WEST ELEVATION

B NORTH ELEVATION

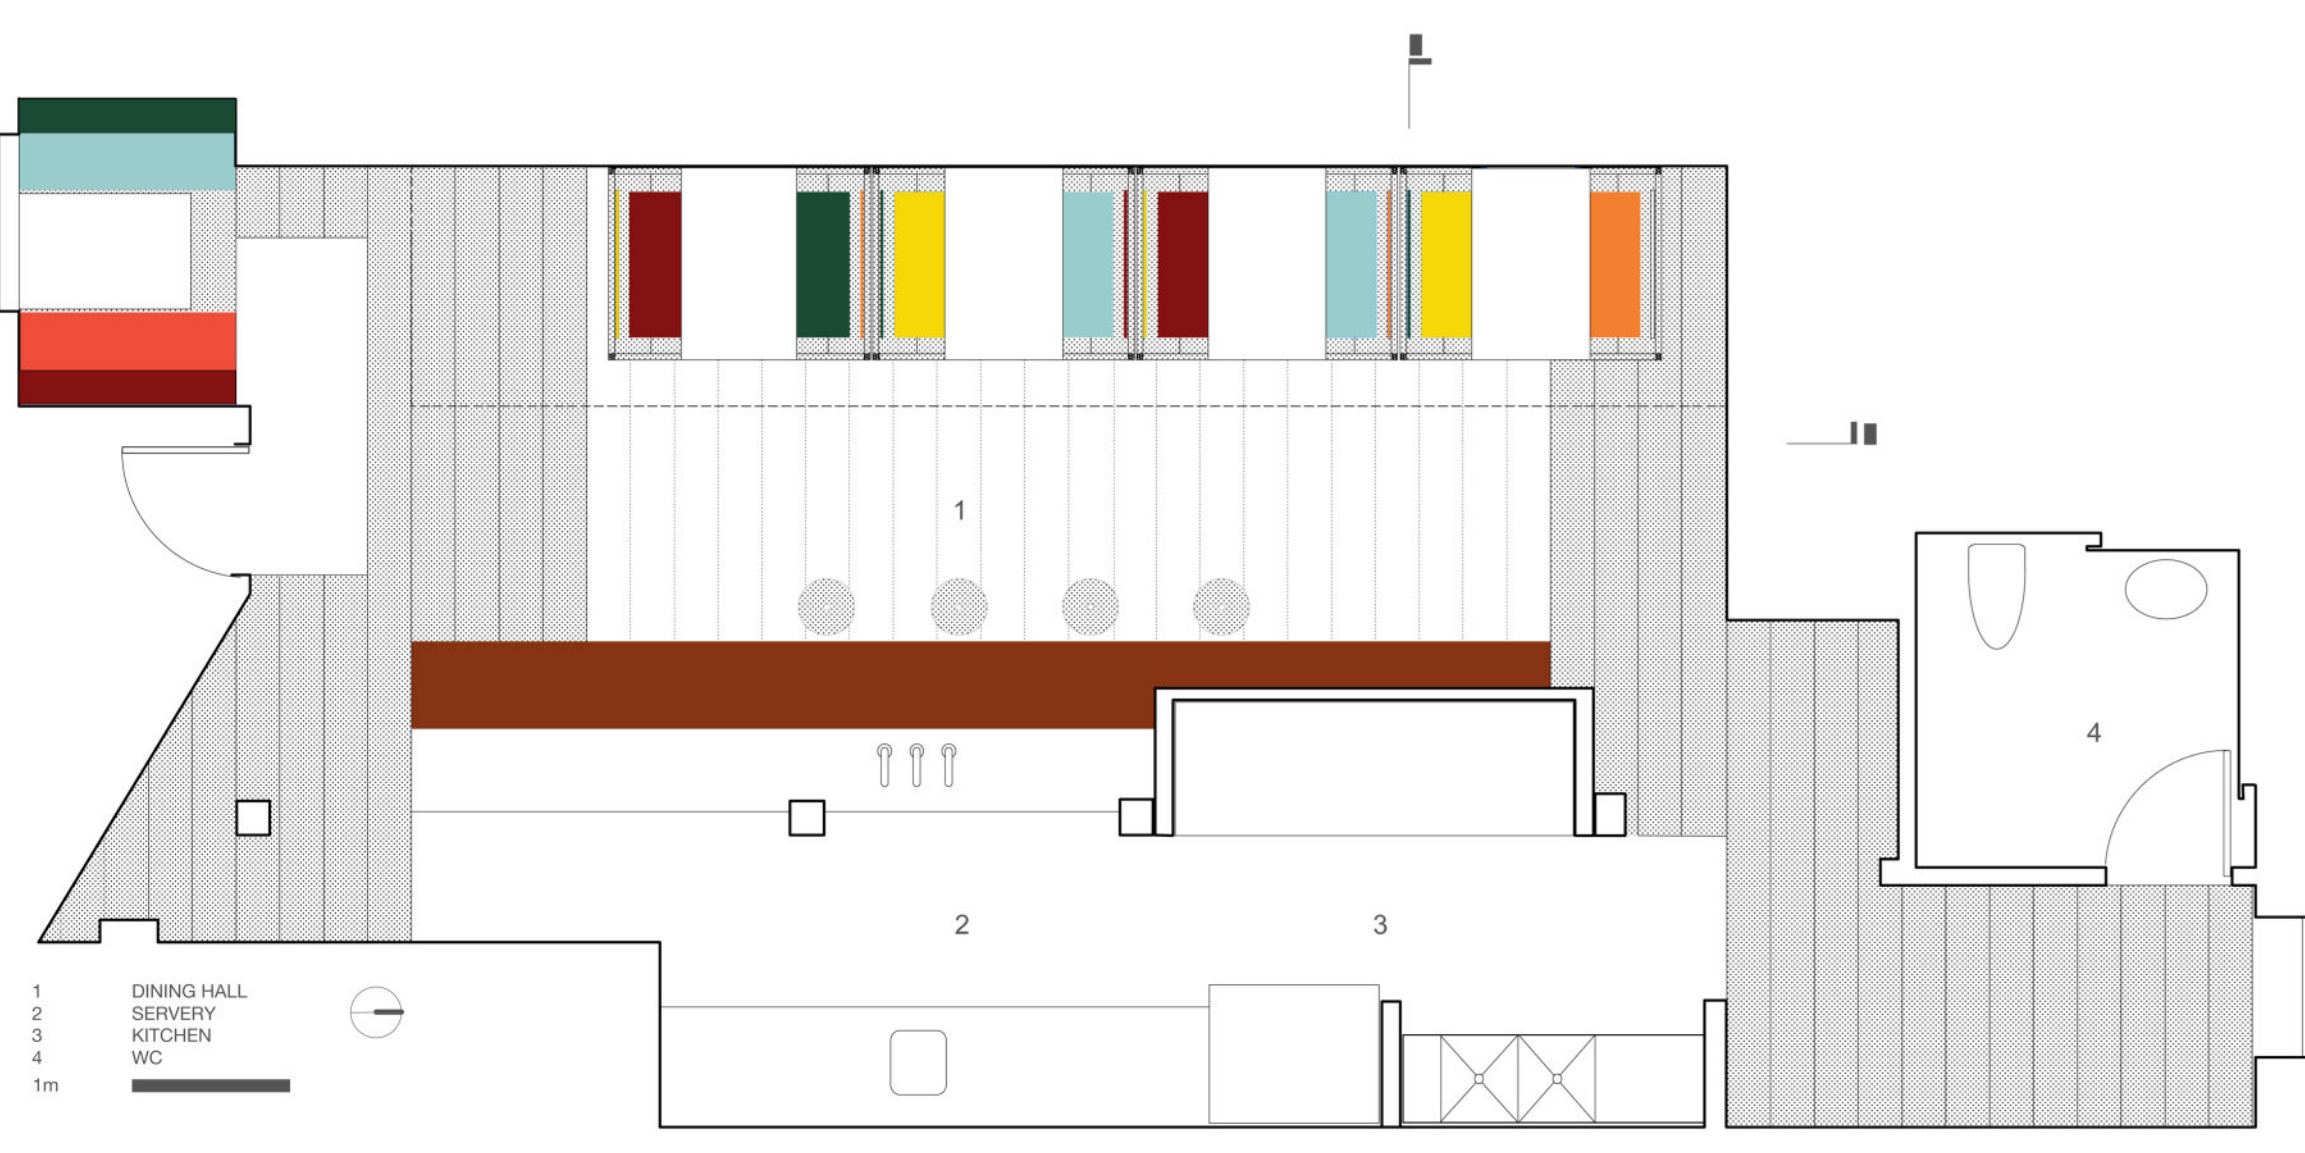


FLOOR PLAN

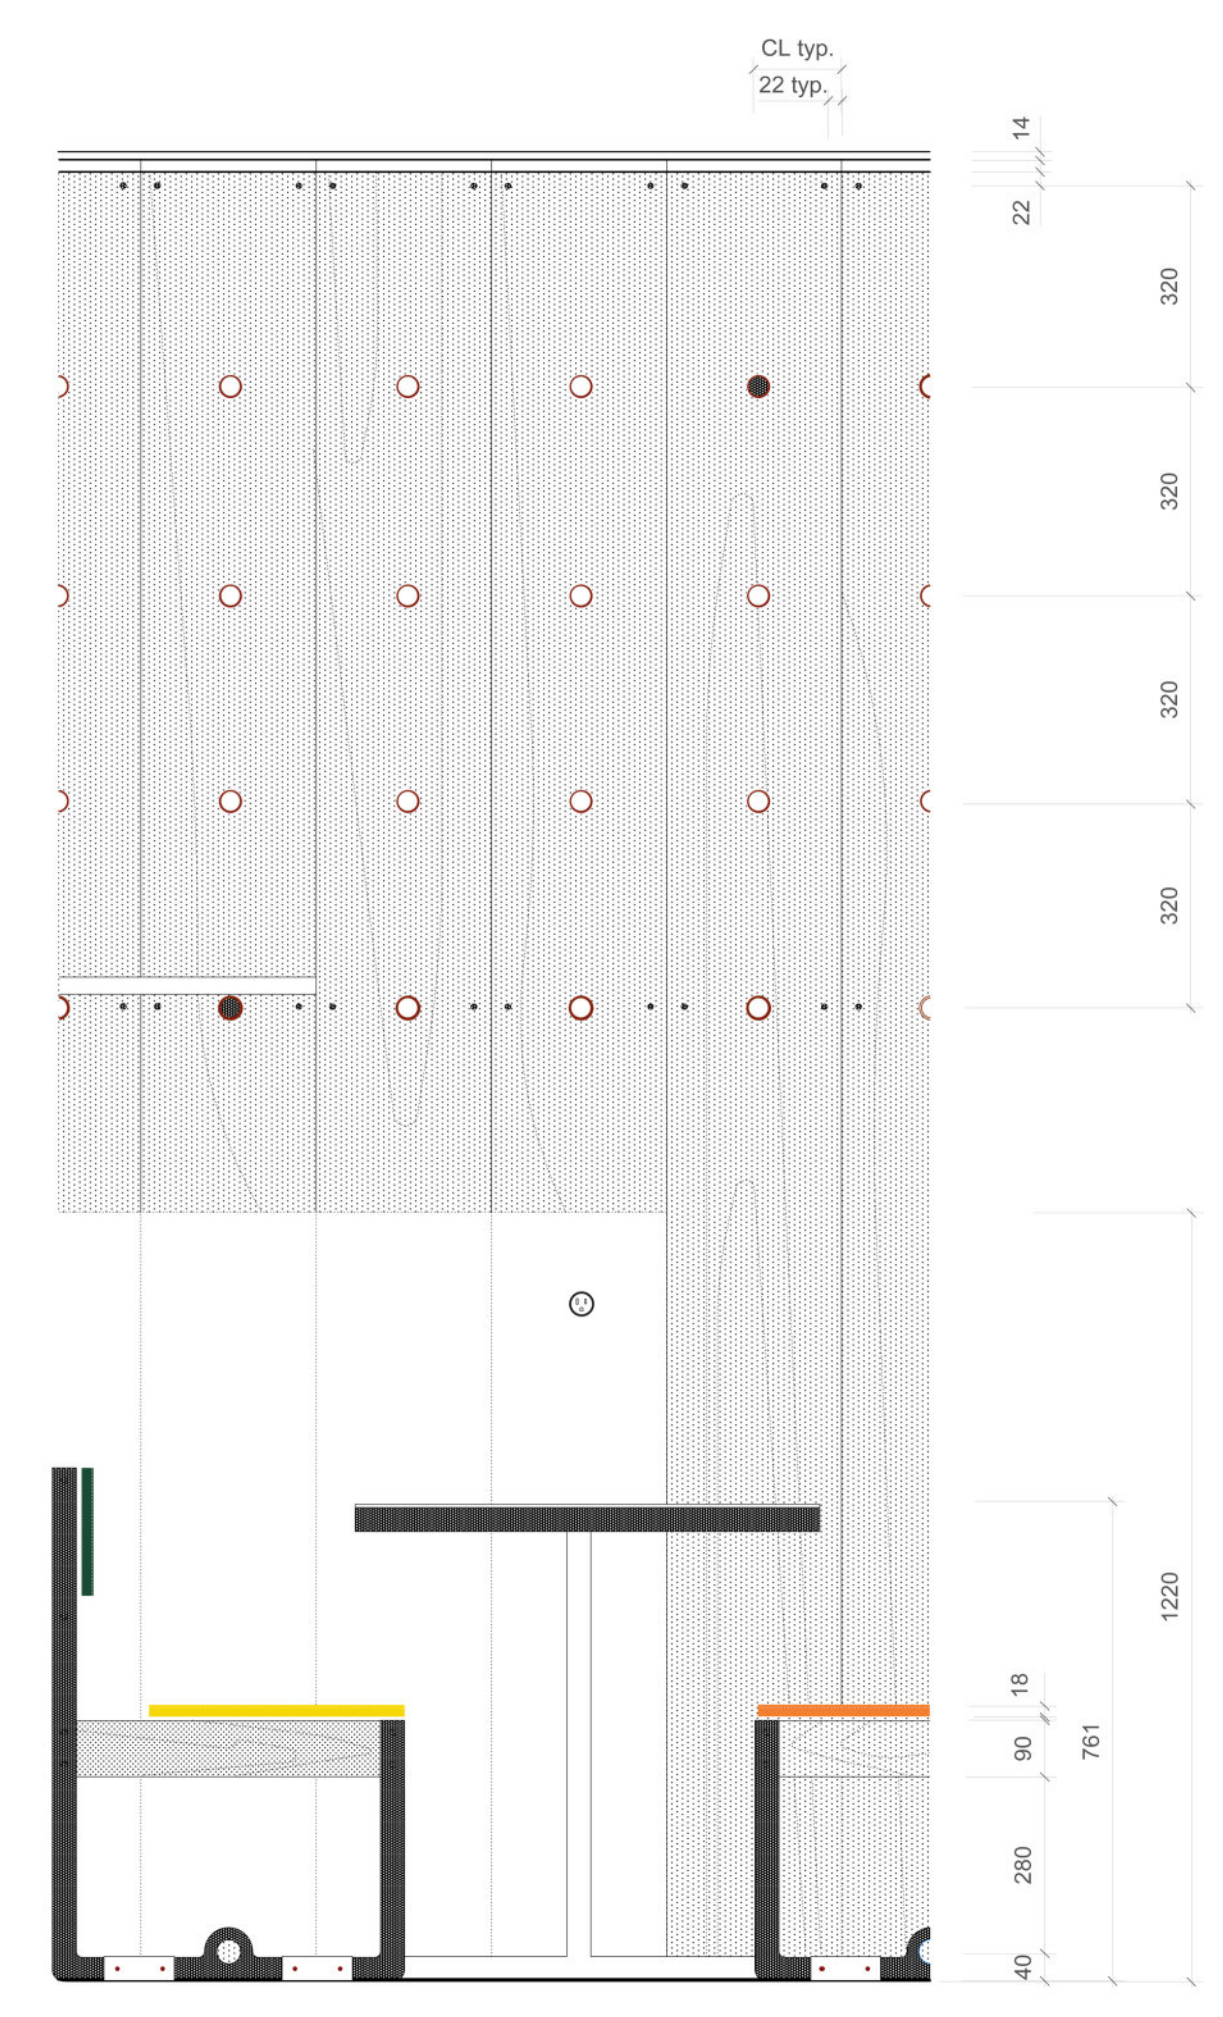


DETAIL ELEVATION



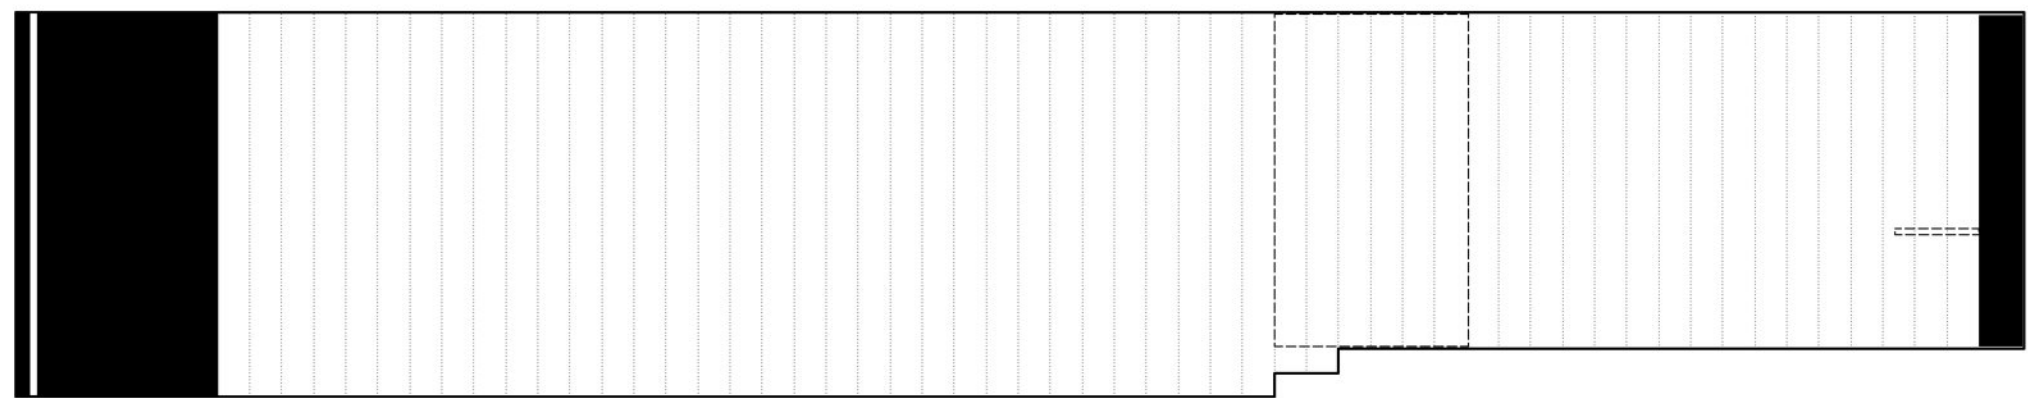

A WEST ELEVATION

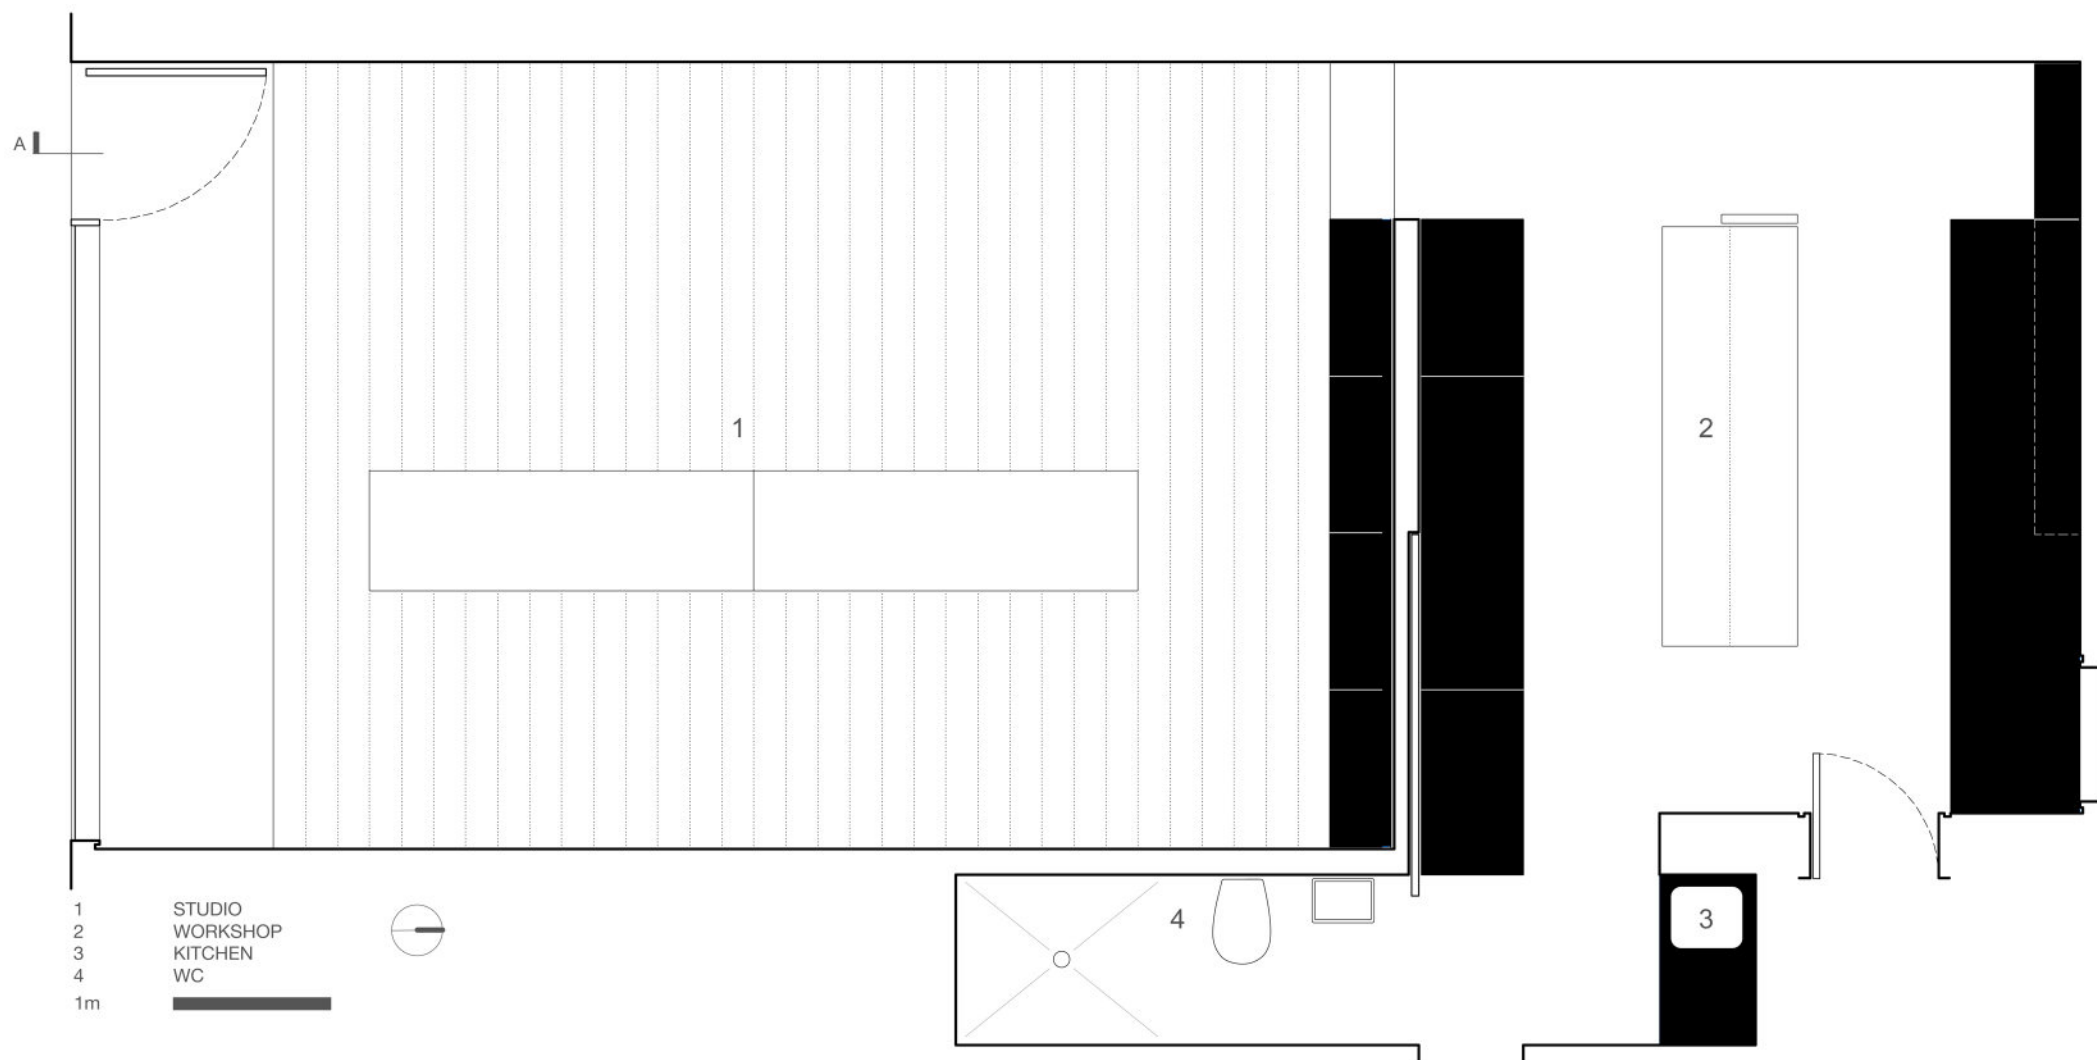

FLOOR PLAN

