


CENTRE VILLAGE

COOPERATIVE HOUSING




COHLMeyer
ARCHITECTURE
LIMITED



5 4 6 8 7 9 6
ARCHITECTURE INC

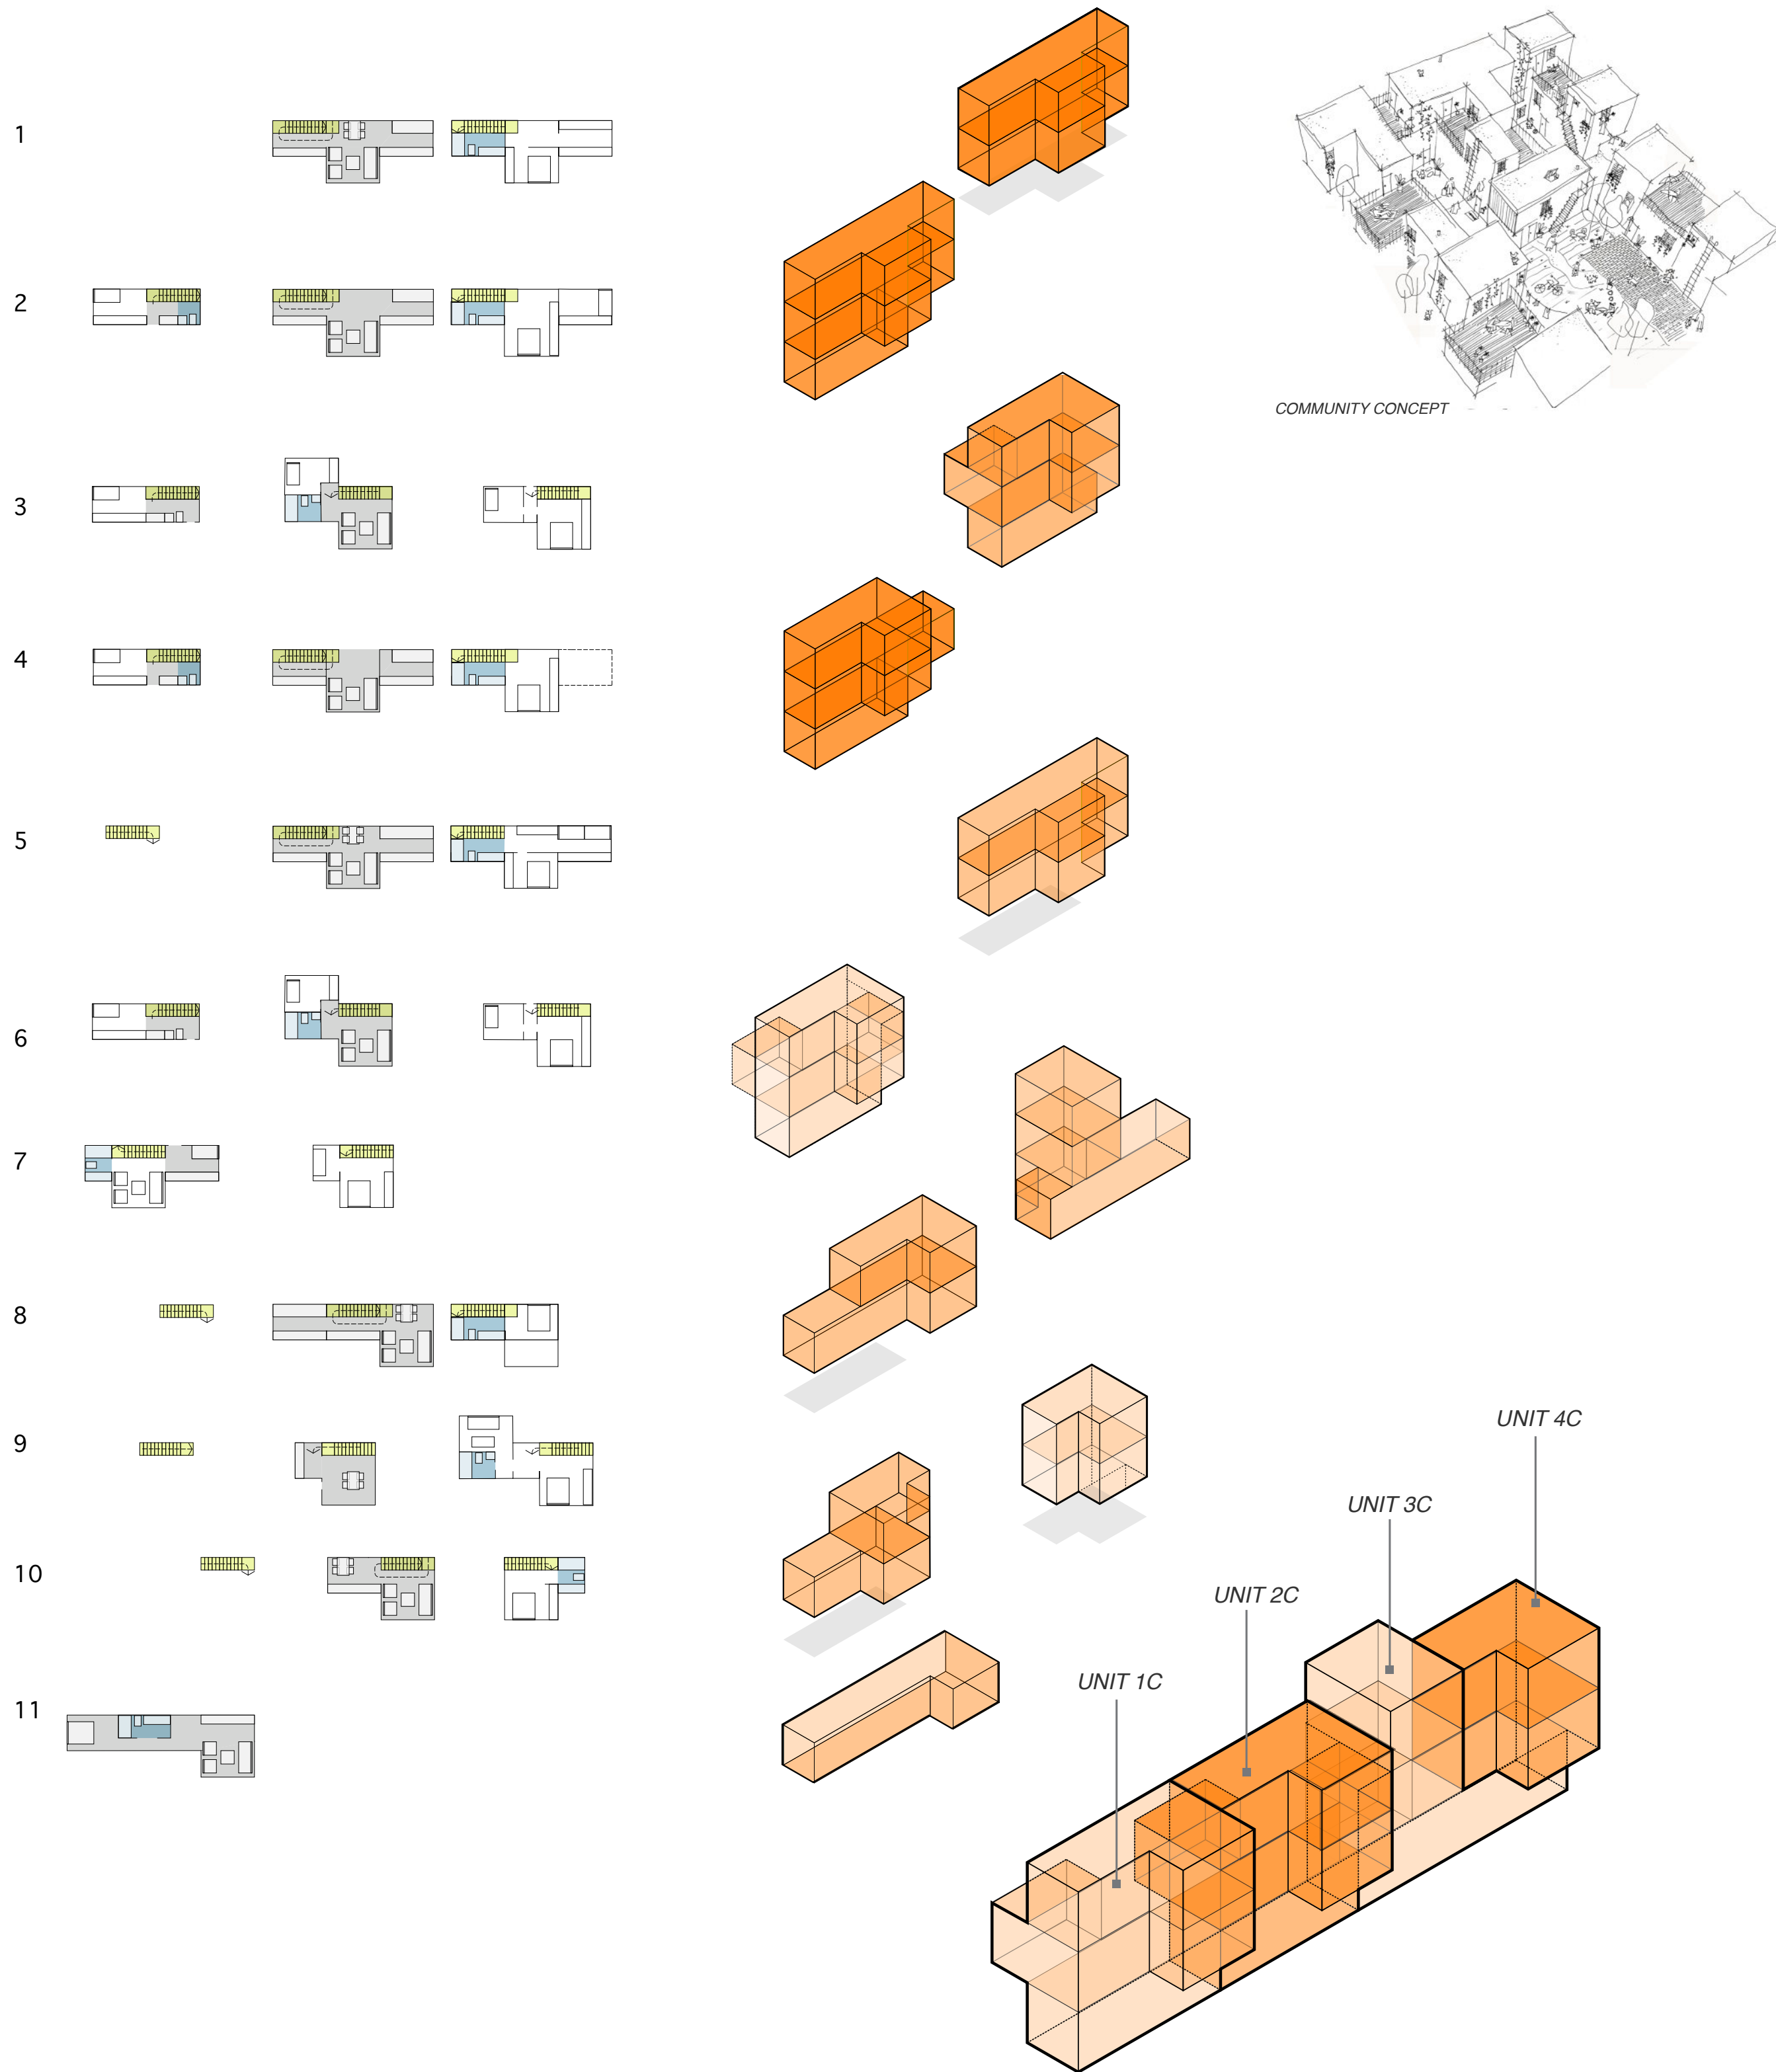


BASIC MODULES
8'-0" BASIC MODULES FORM LINEAR BARS
WITH PROJECTING 6'-0" EXTENSIONS

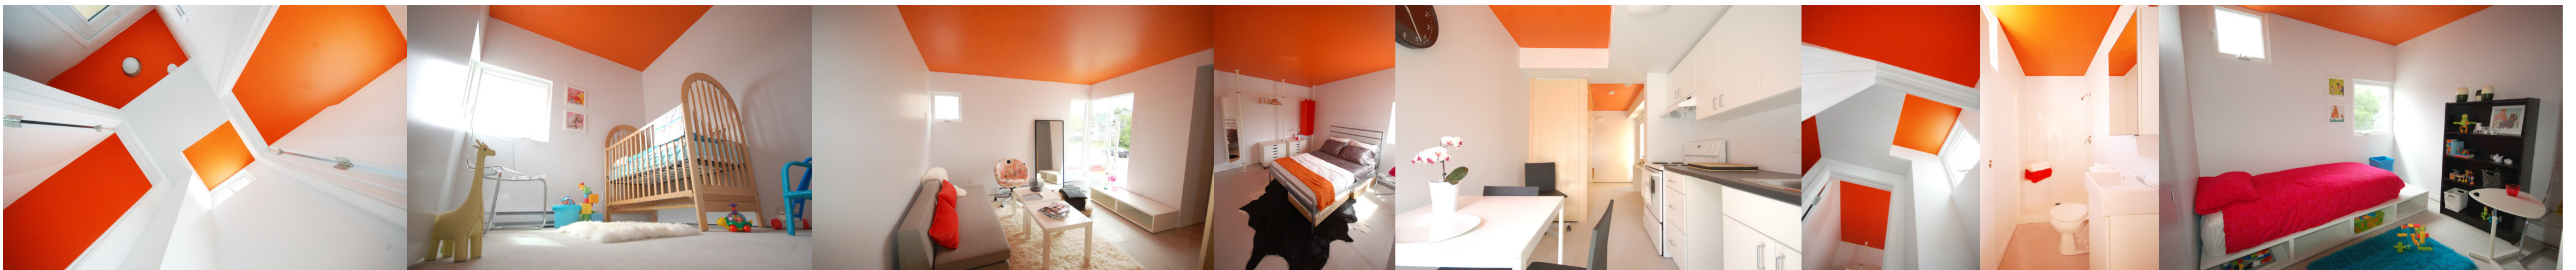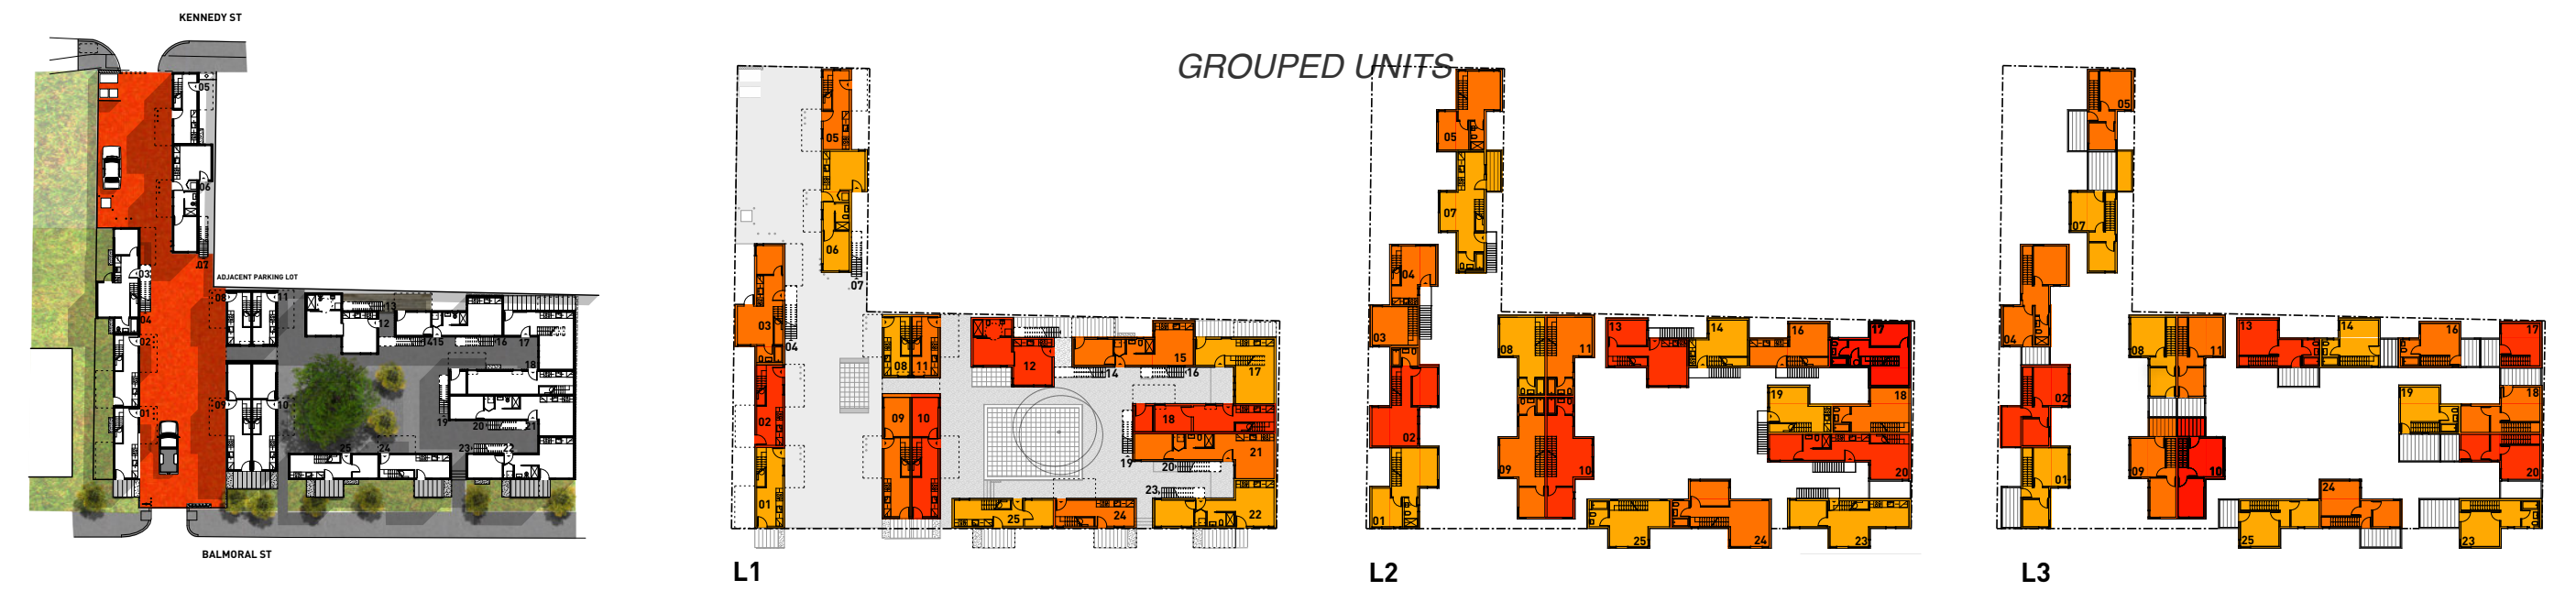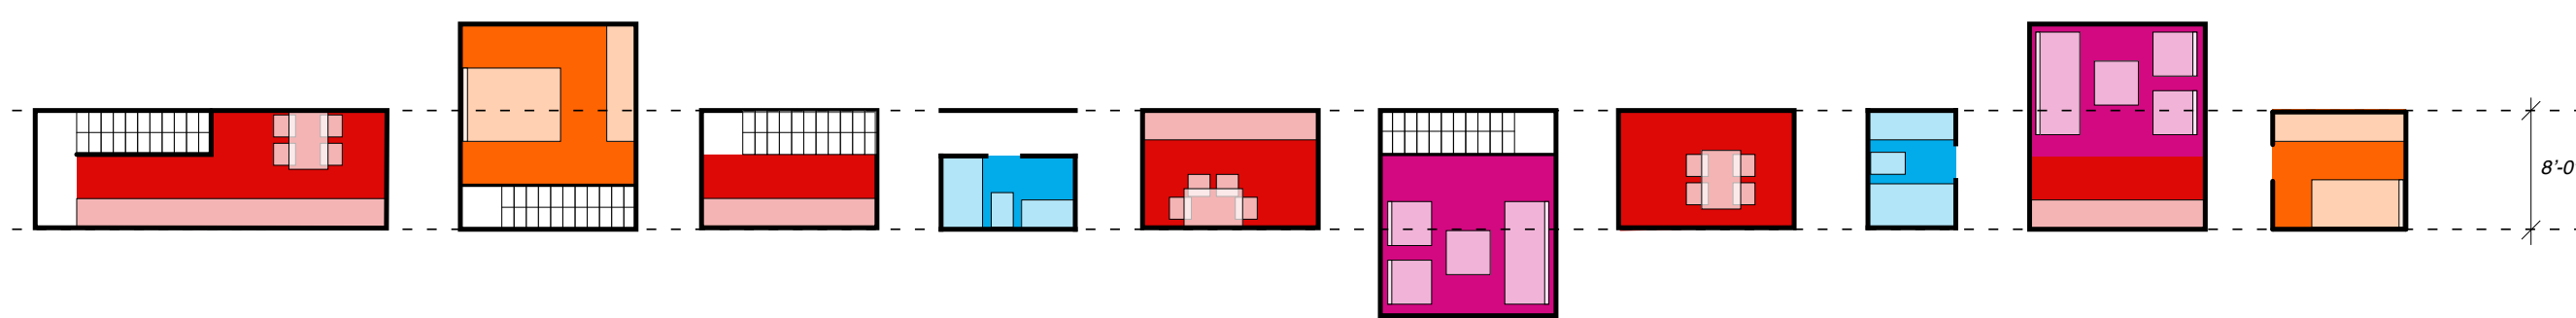



STAGE - ATTRACTOR/VENUE

5 4 6 8 7 9 6
ARCHITECTURE INC

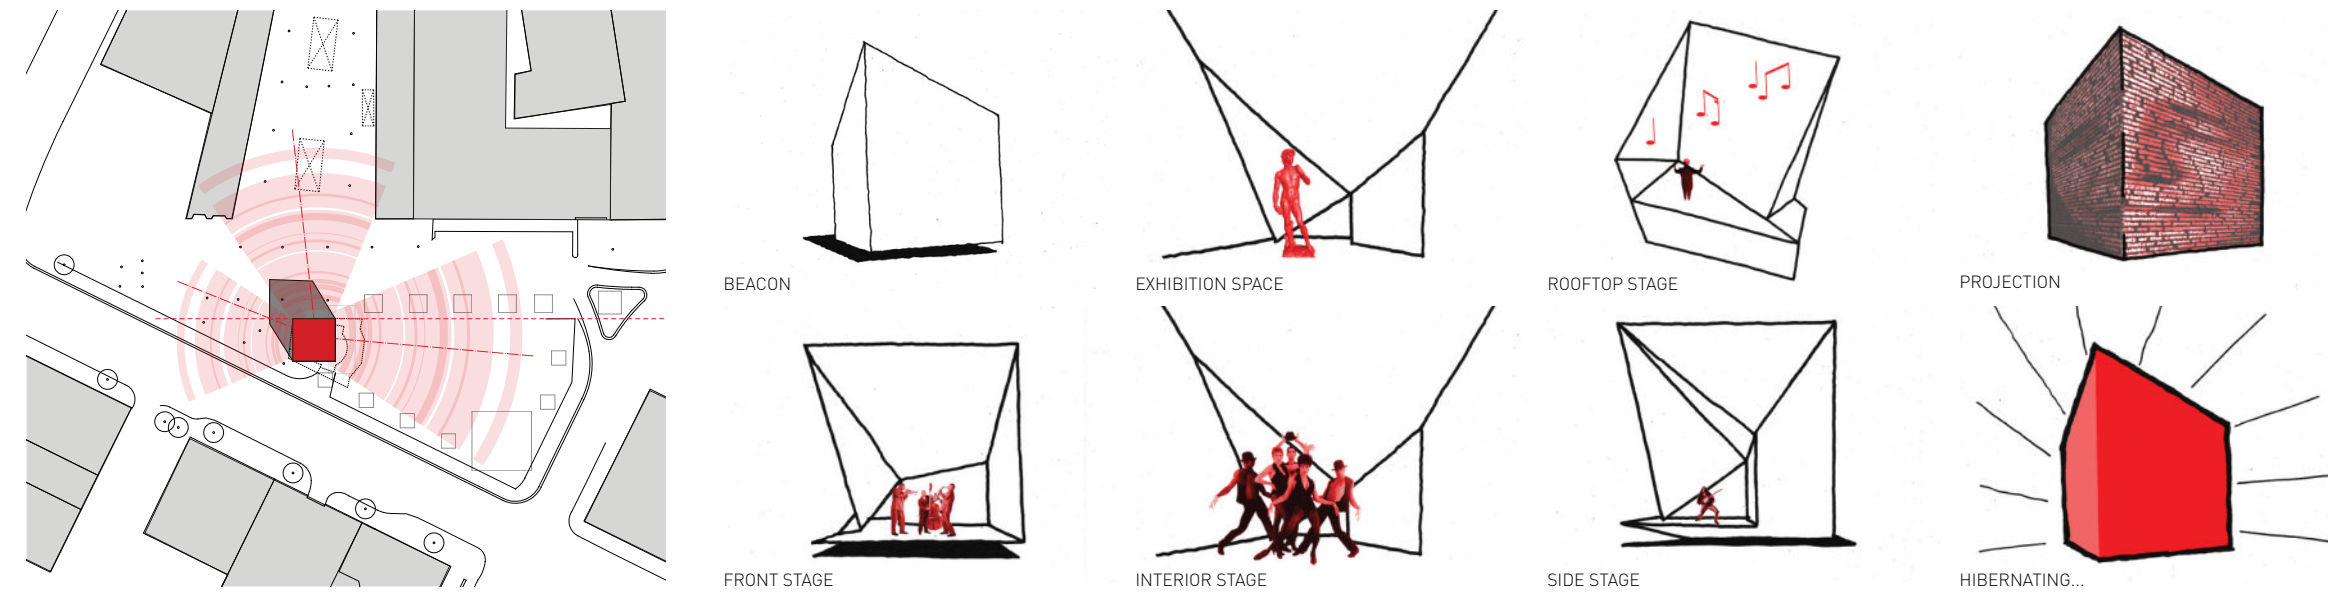

ALUMINUM REFLECTORS

