




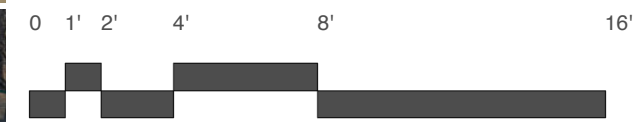


Assiniboine Park
washrooms

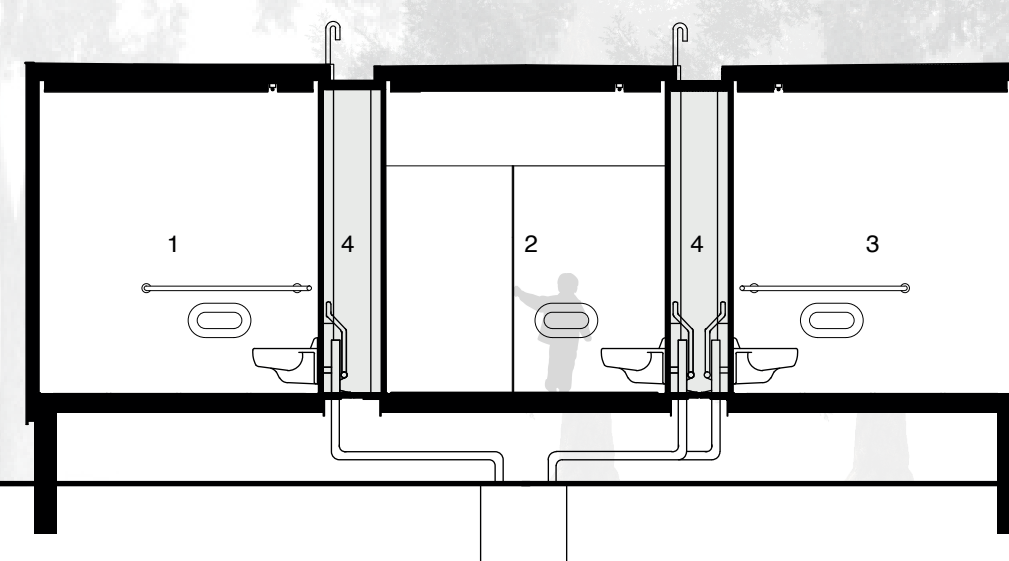

- 1. Men's Washroom
- 2. Women's Washroom
- 3. Universal Washroom
- 4. Service Core
- 5. Wood Deck
- 6. Storage
- 7. Mechanical
- 8. Loading

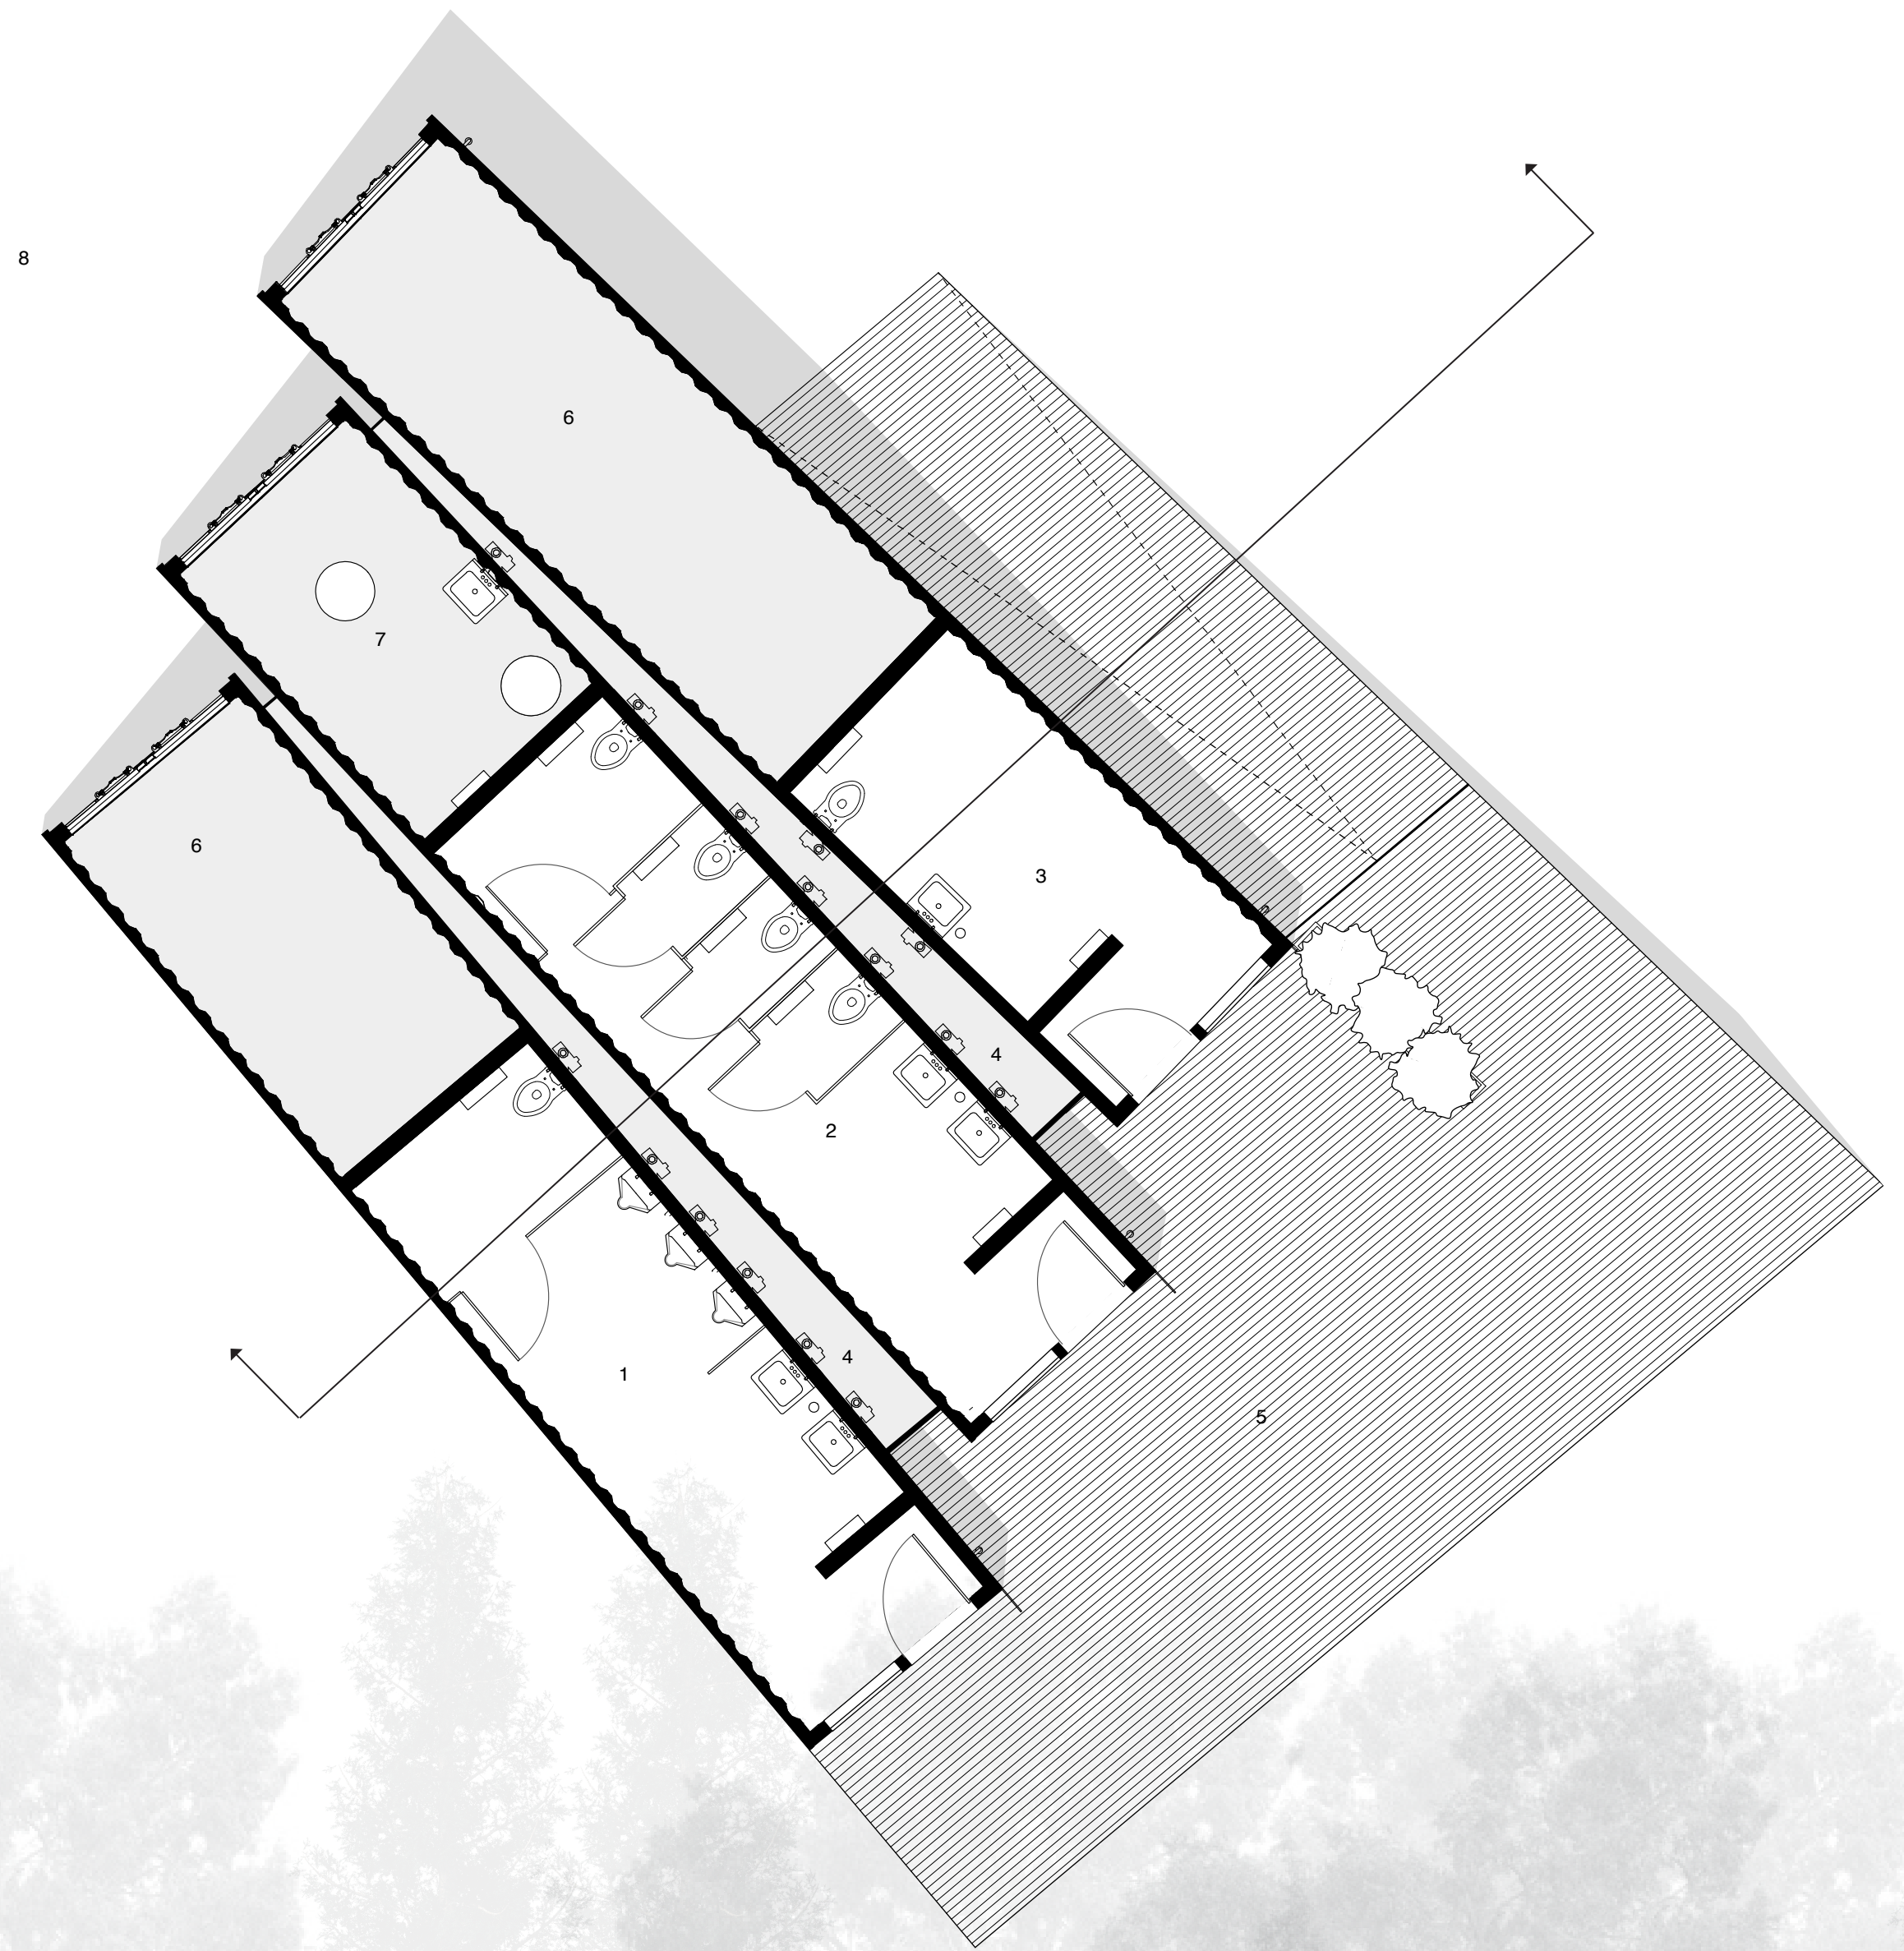

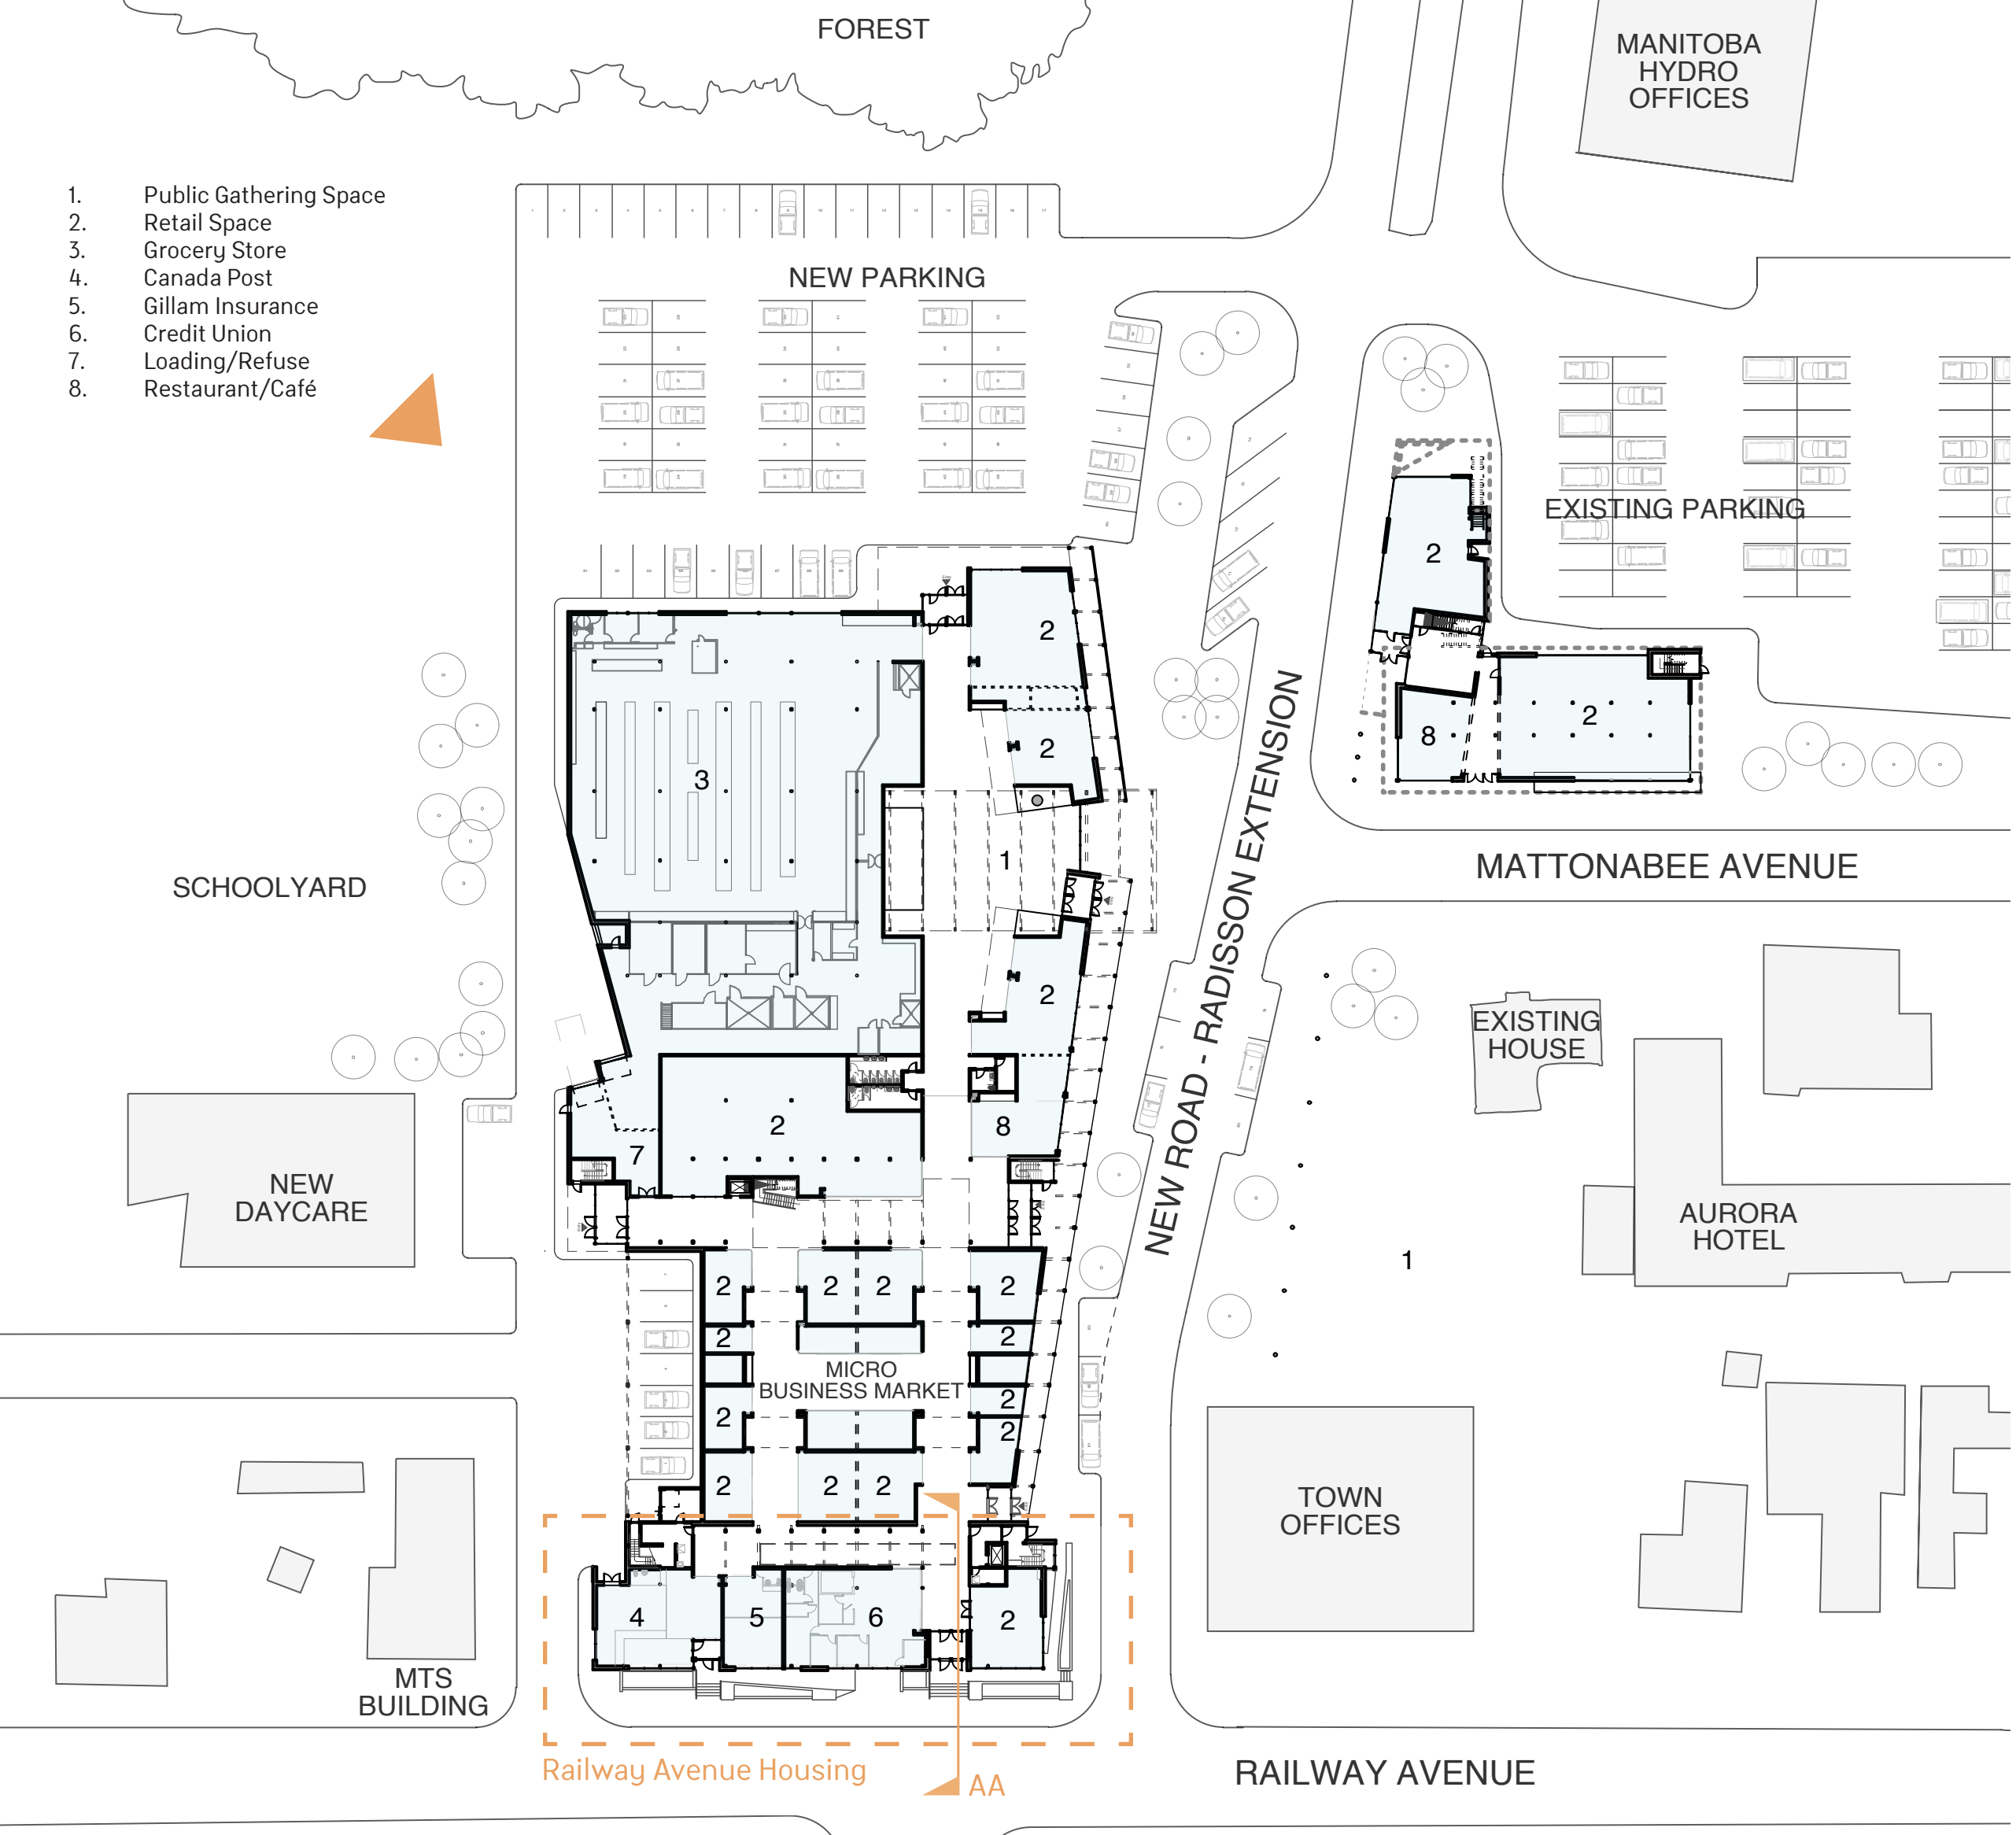

Railway Avenue Housing

Gillam Town Centre

